


dagvatten  
ej parkering

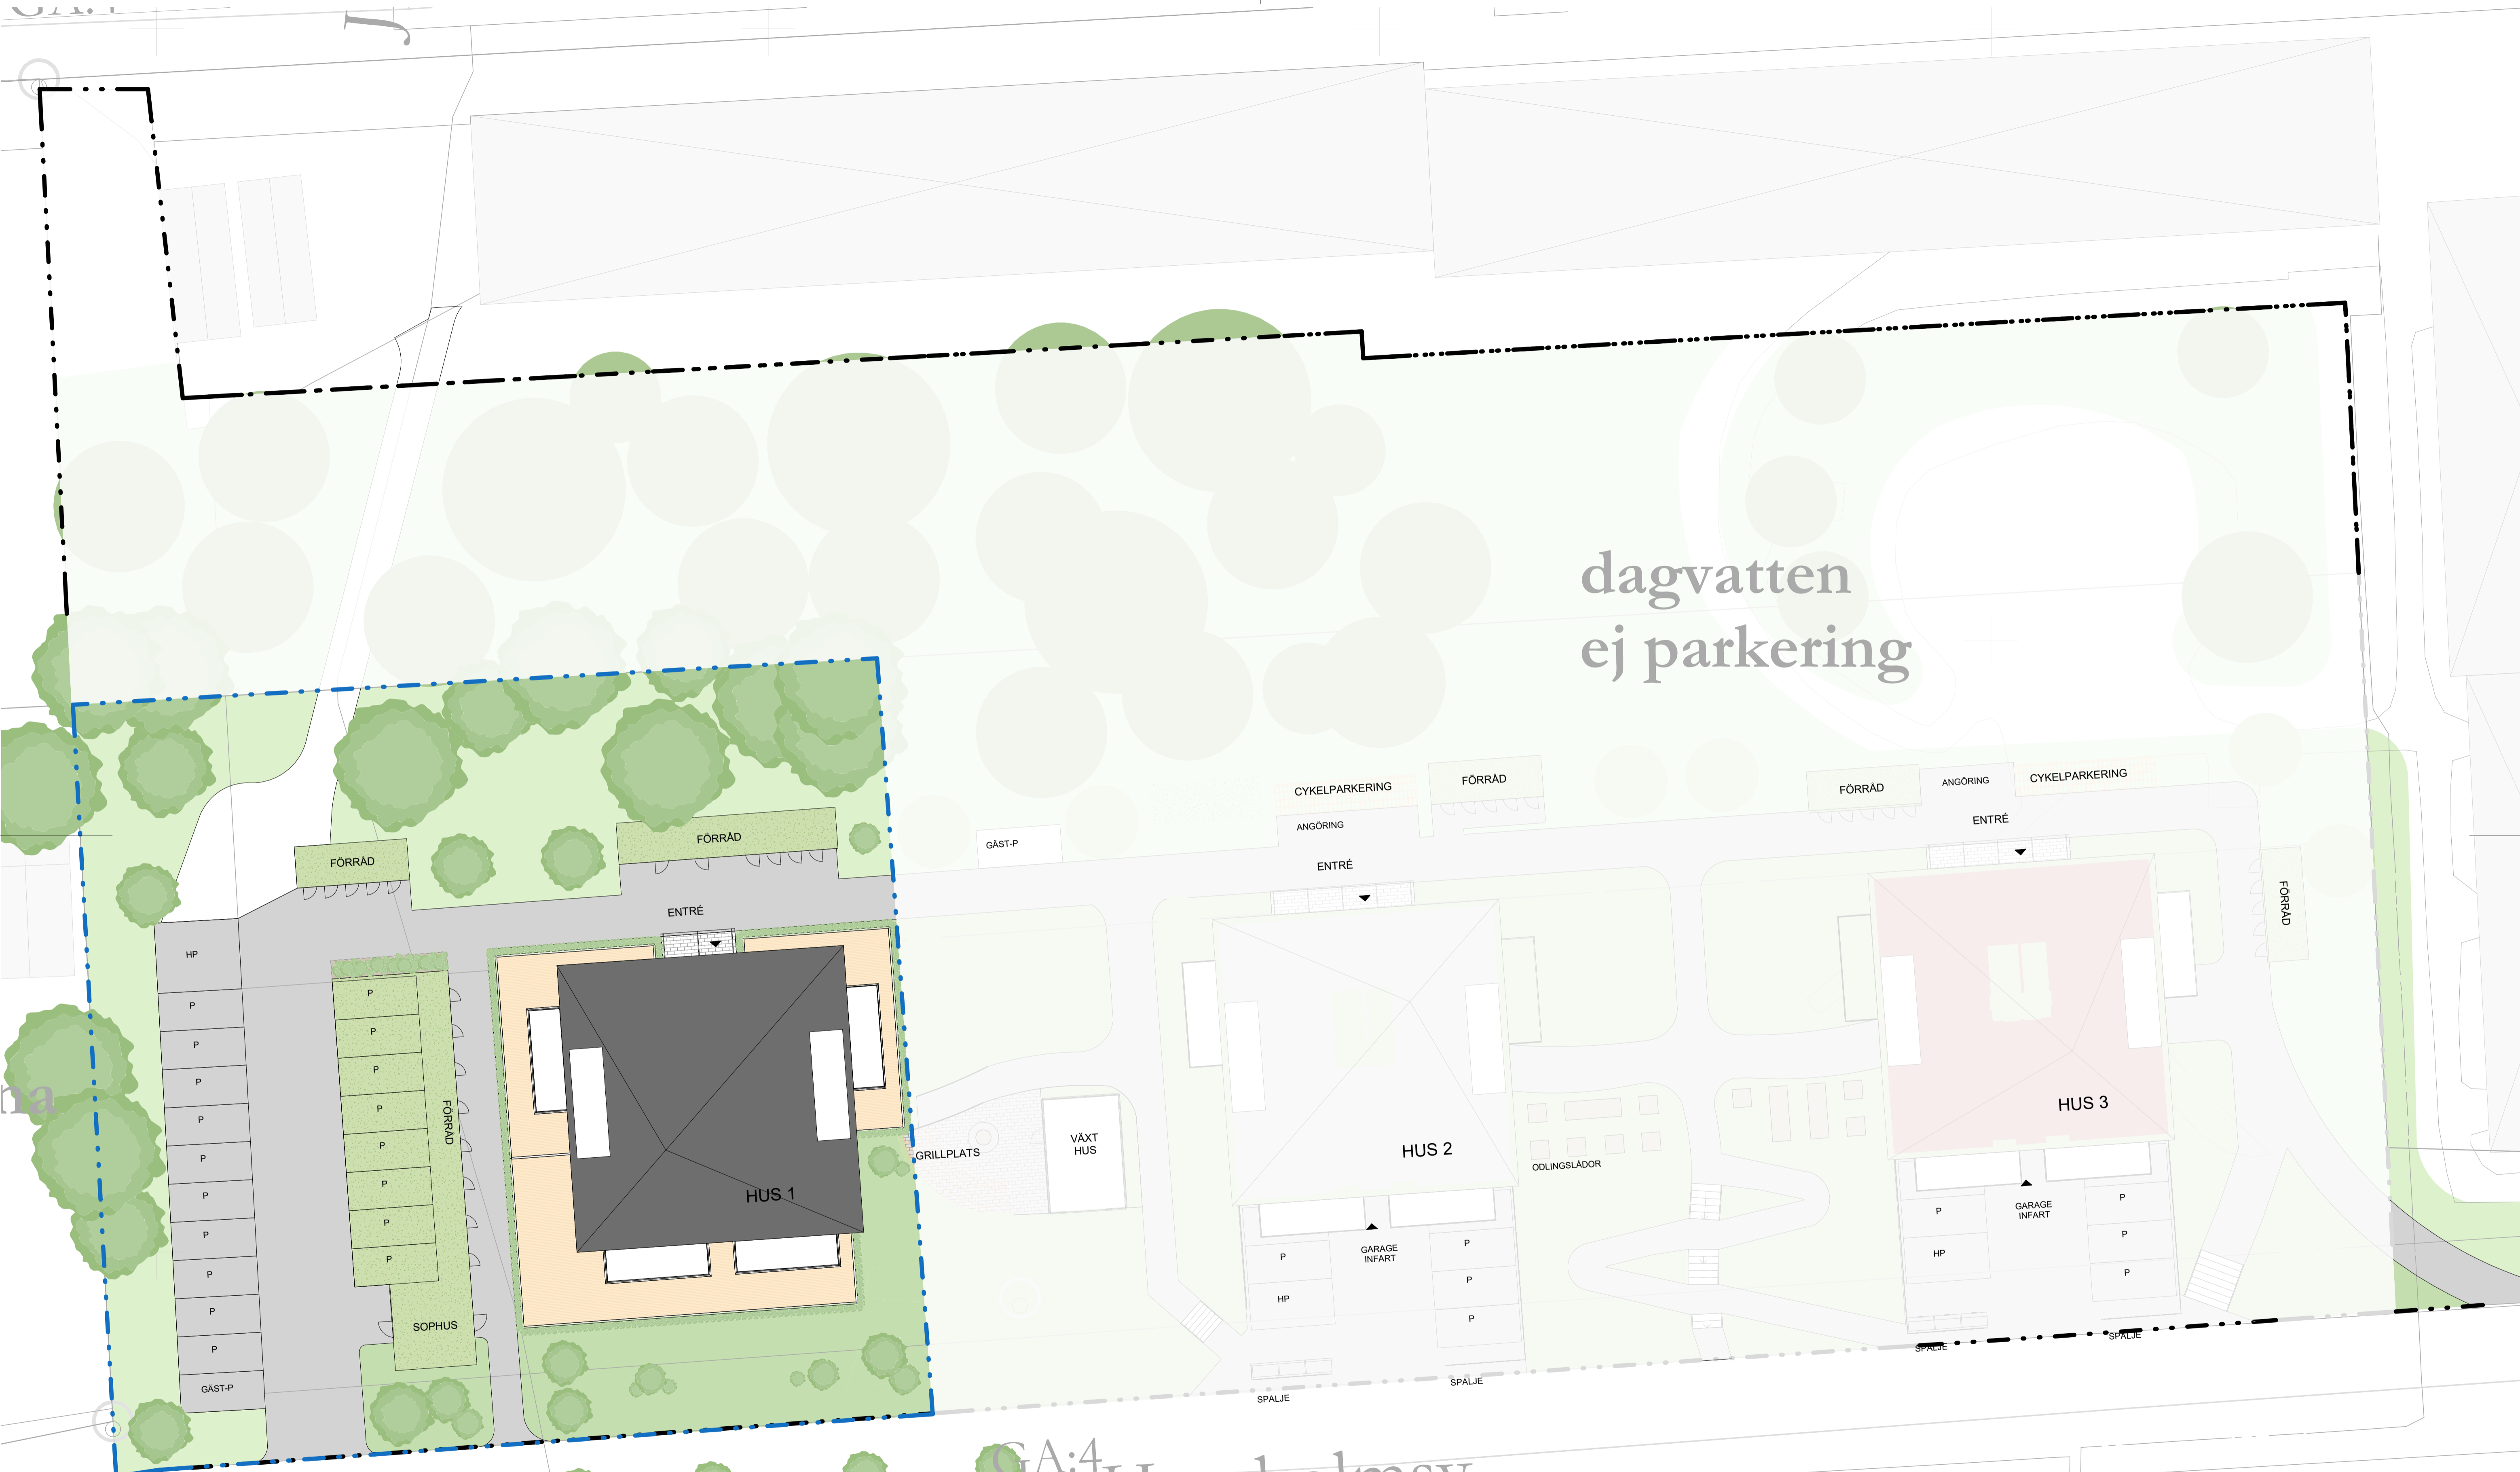

GA:4 Hagaholmsv.

SITUATIONSPLAN

DATUM  
2020-12-21

A-40.0-05

 MAISON FORTE

